



STA-1E

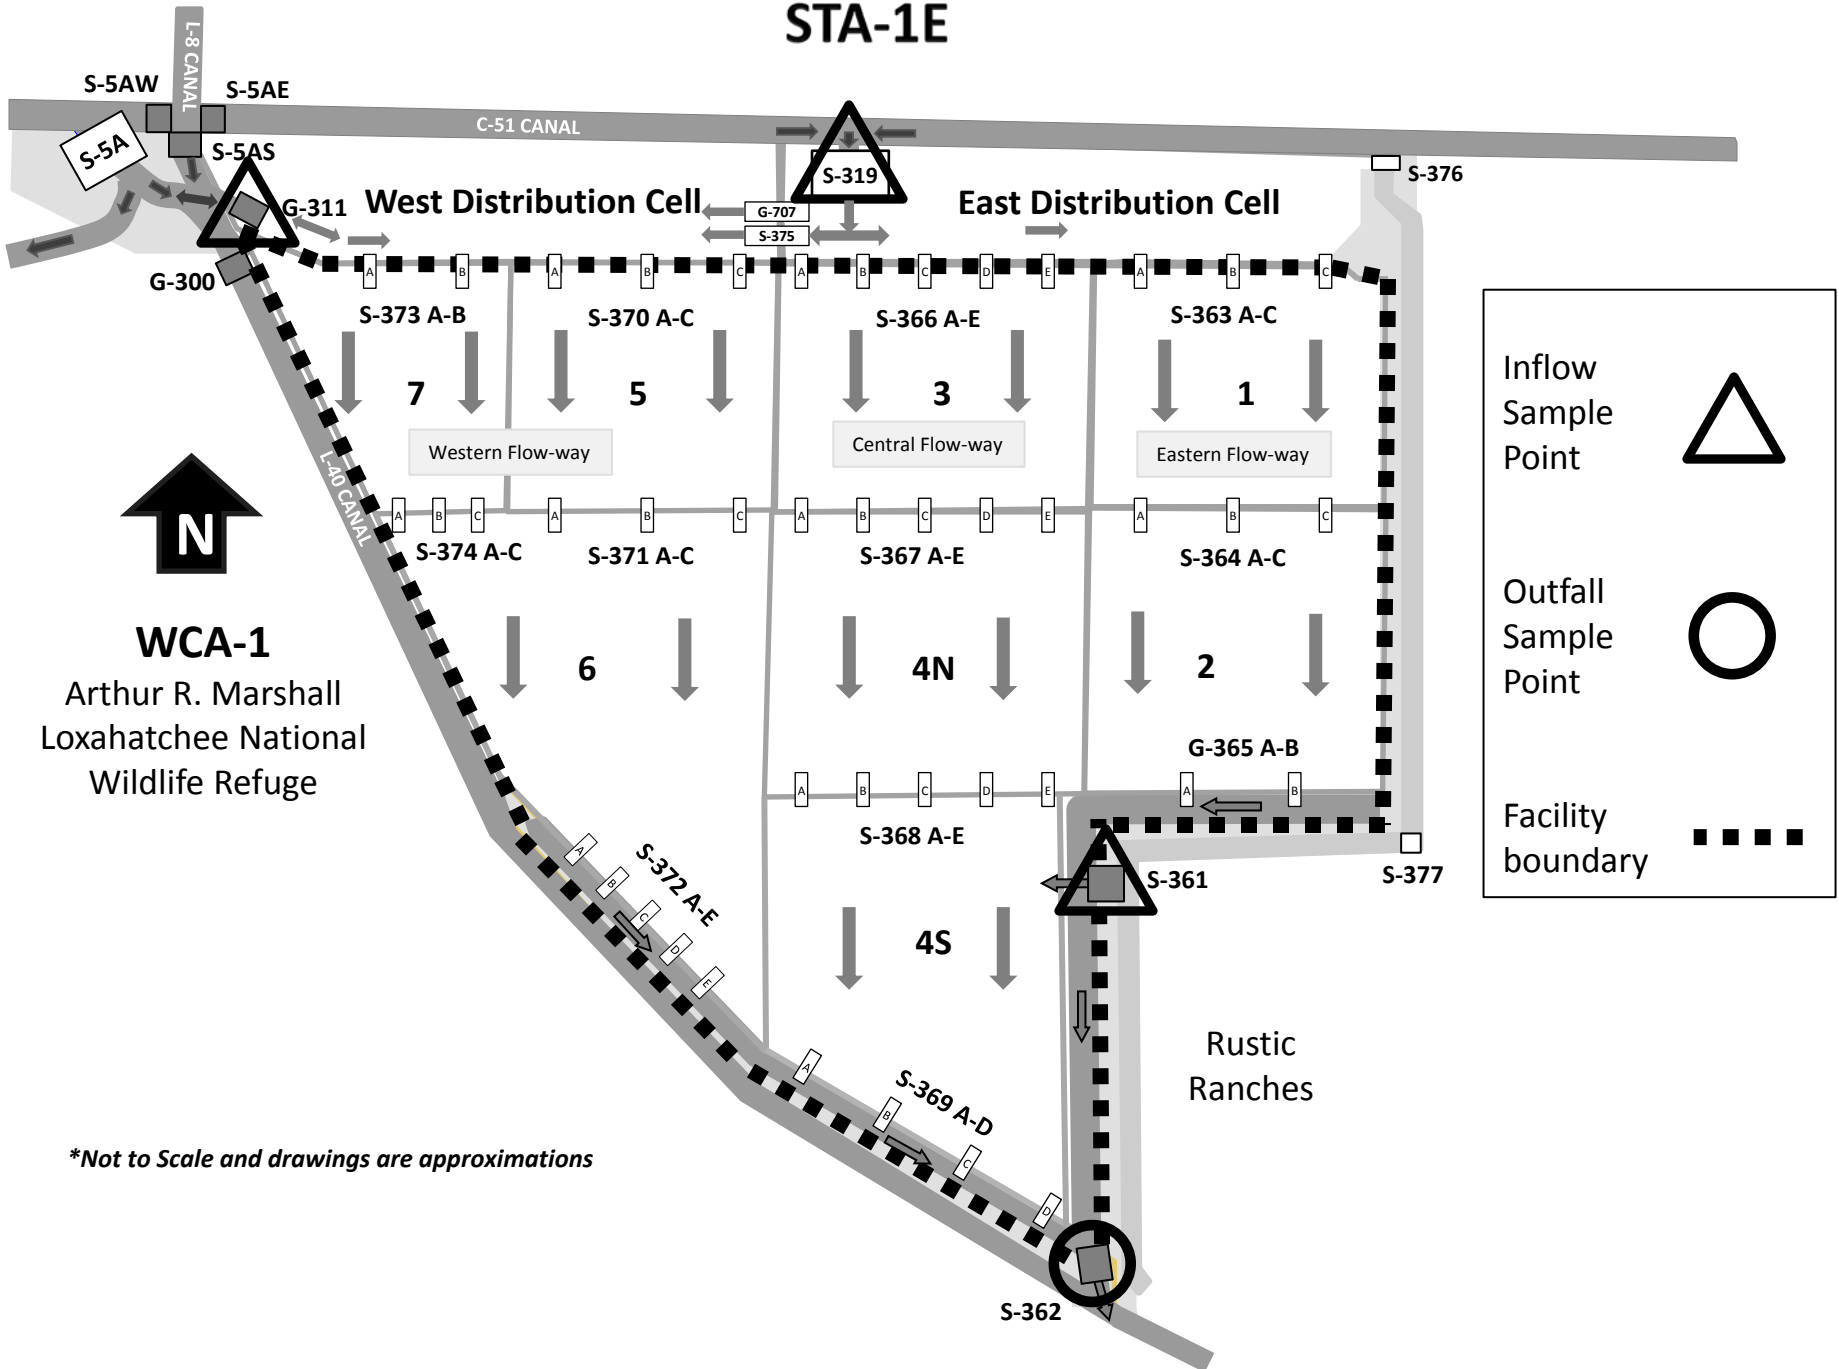


Inflow Sample Point	
Outfall Sample Point	
Facility boundary	

**Not to Scale and drawings are approximations*


STA-1W

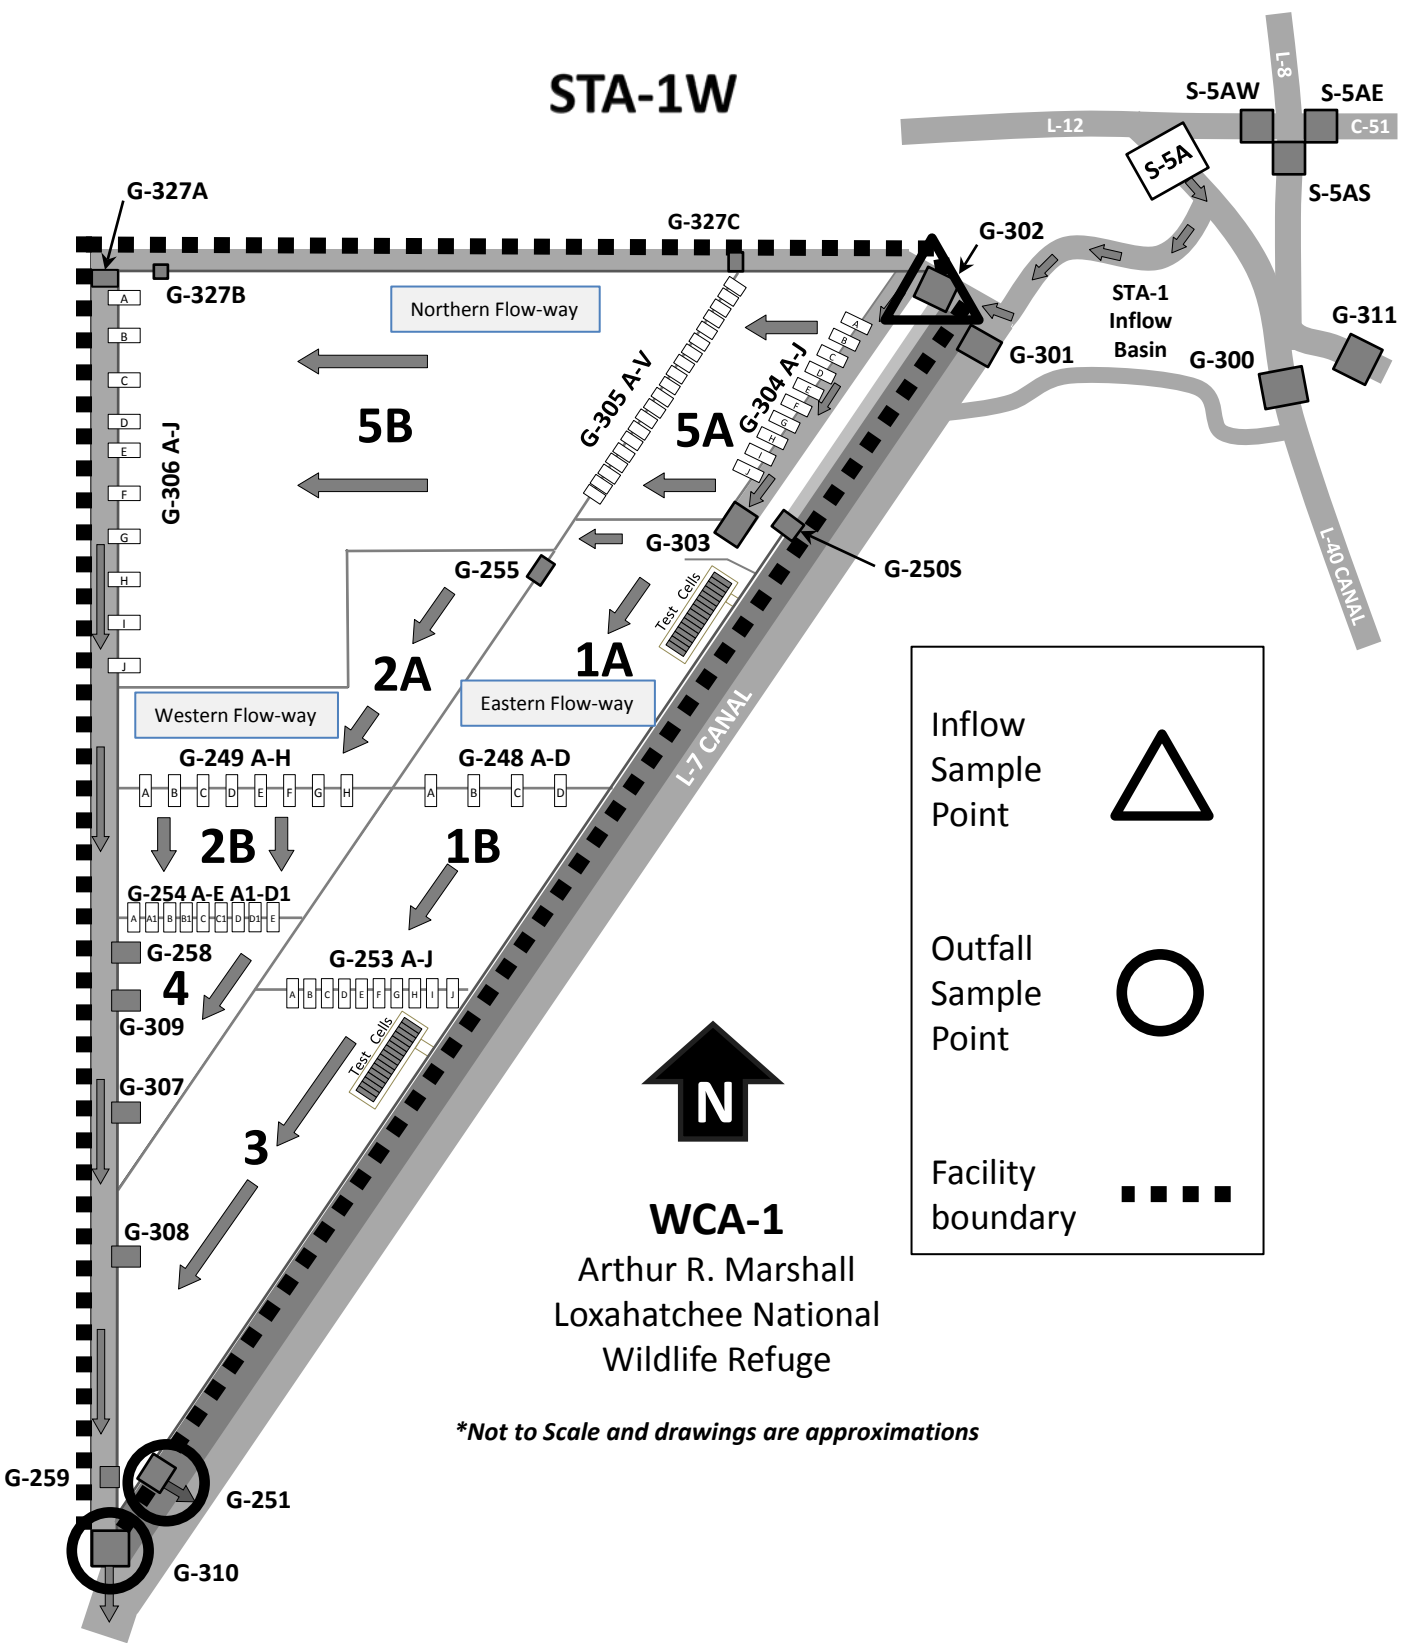

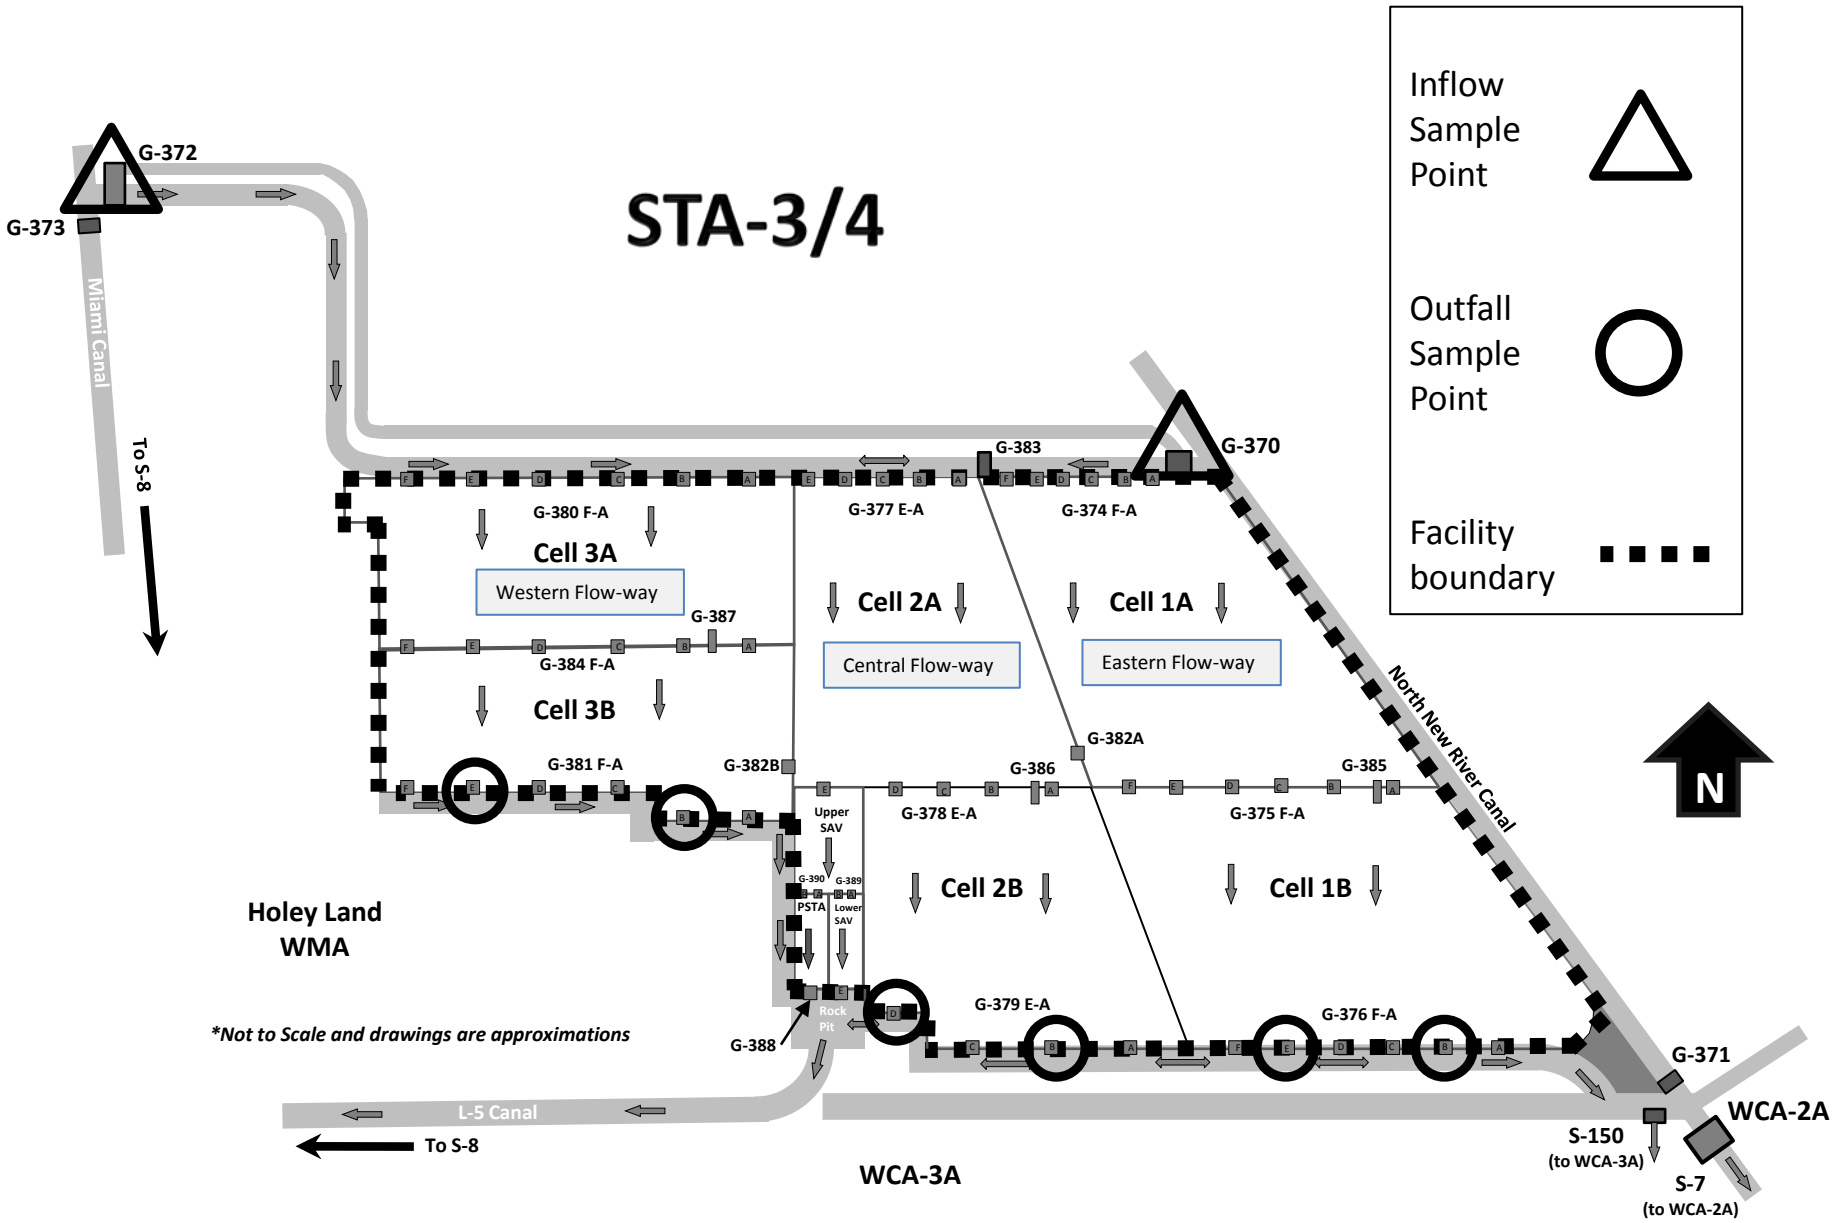

**Not to Scale and drawings are approximations*

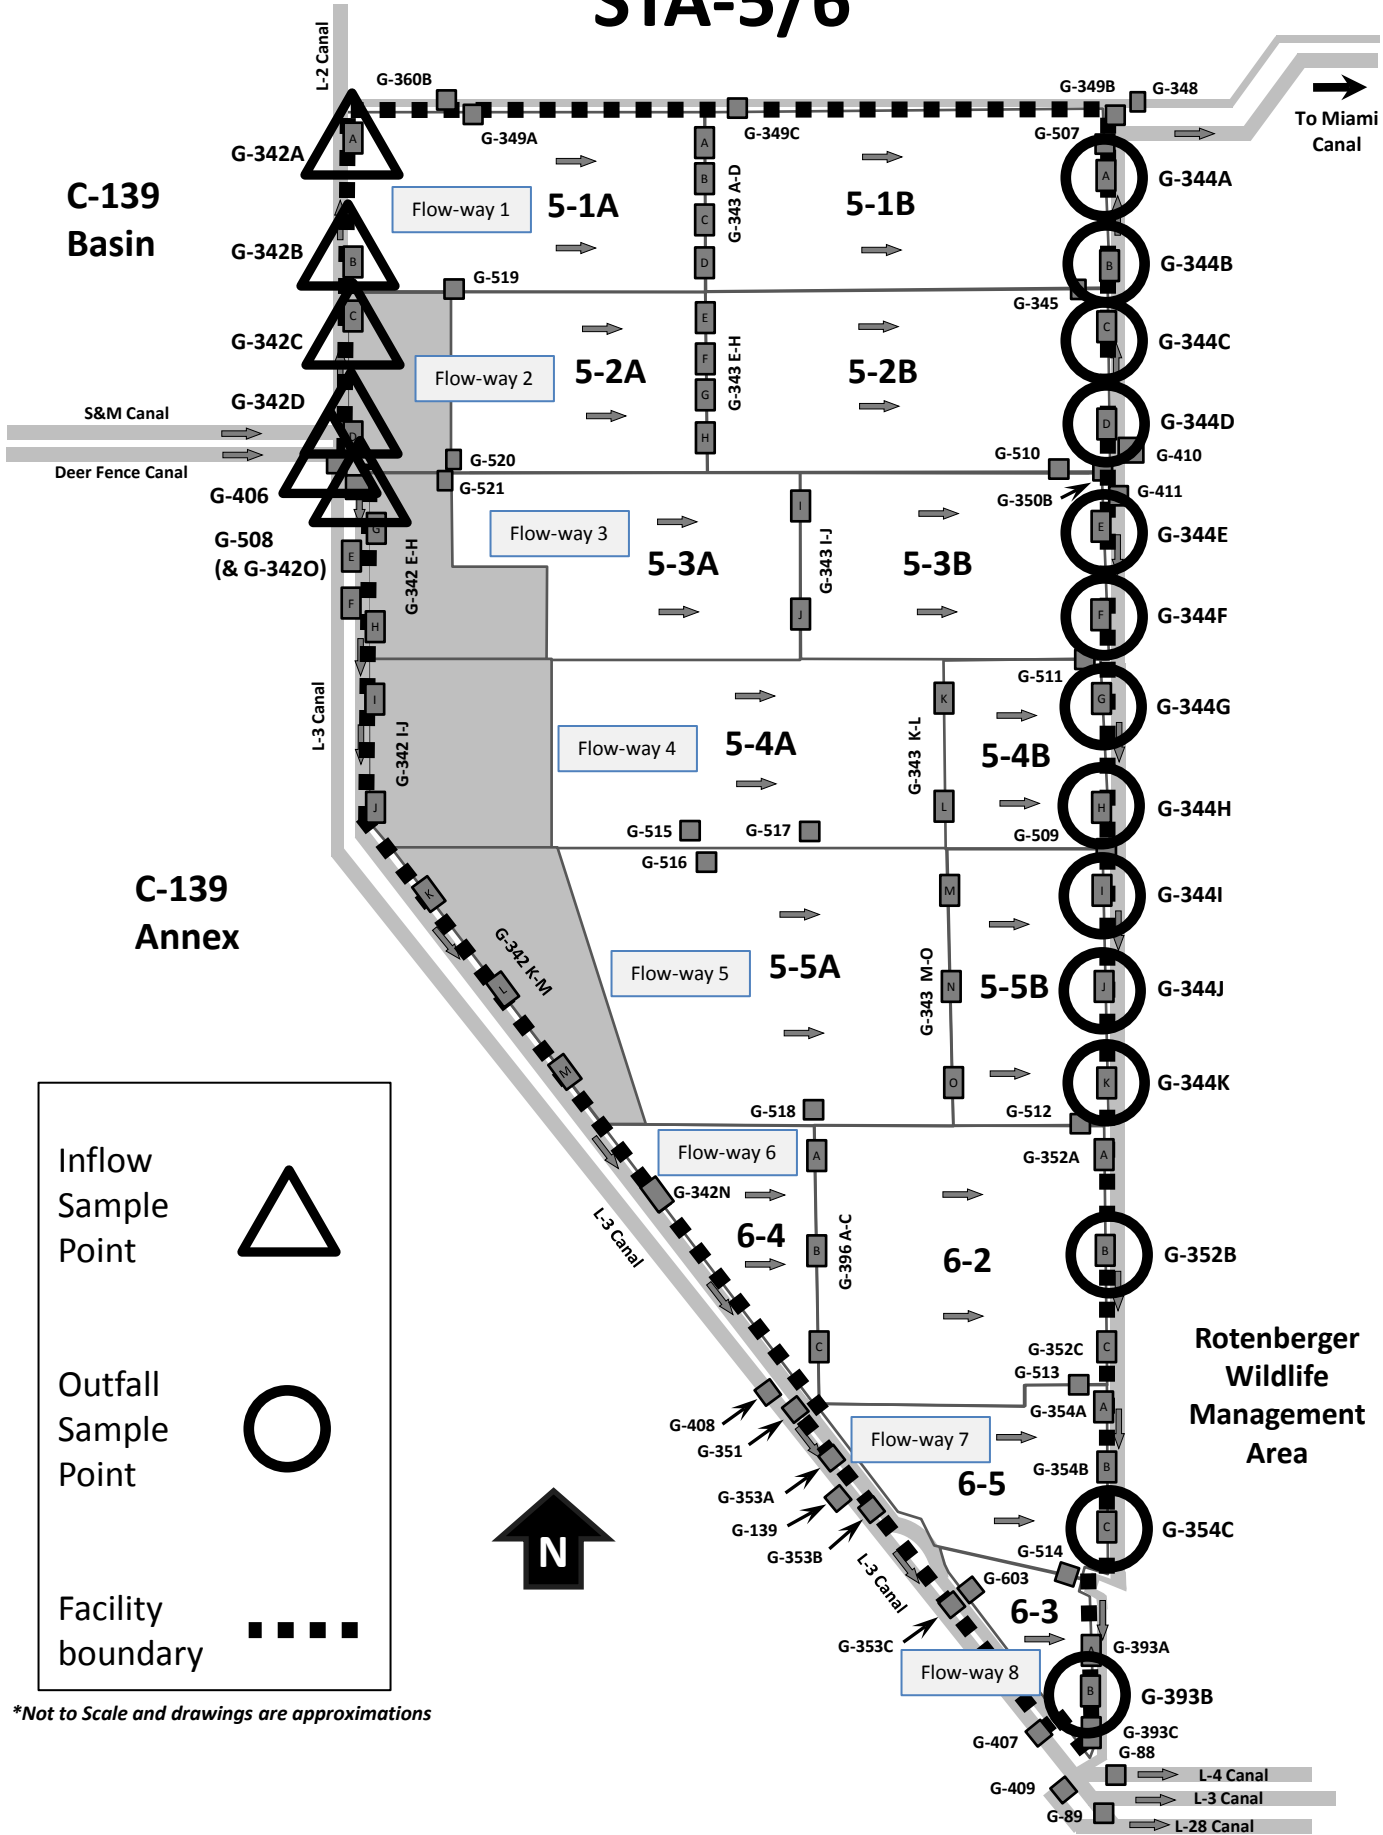


STA-5/6



Inflow Sample Point 

Outfall Sample Point 

Facility boundary 

**Not to Scale and drawings are approximations*